





## Ebbsfleet Engineering Services Ltd

Whitewall Centre, Whitewall Road, Medway City Estate, Rochester Kent ME2 4DZ  
 T: +44 (0) 1634 230101 • F: +44 (0) 1634 230099 • ebbsfleetltd.com

### Transformer Lift

#### Lift Plan

Date Of Lift:	XX/XX/XX	Job Reference:	ENXXXX
Location Of Lift:	CONFIDENTIAL INFORMATION		
Crane:	25t Crane		
Out Riggers:	Fully Extended.		
Crane Hire Company:	CONFIDENTIAL INFORMATION		
Main Boom Duty:	Jib Length 20.3m		
Working Radius:	9m		
Load To Be Lifted:	Replacement Transformer		
Weight Of Load:	3 ton		
Lift Capacity:	At 9mtrs = 7.1t		
Shackles Required:	2 x 4t 3mtr endless 2 x 3t Bow Shackles		
Chains Required:	No		

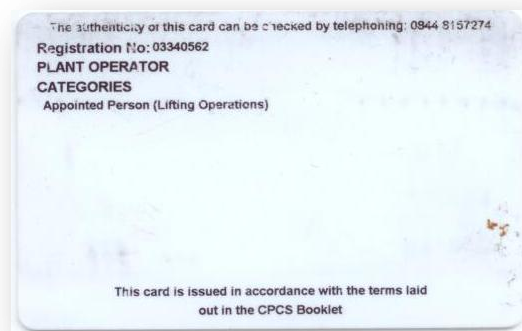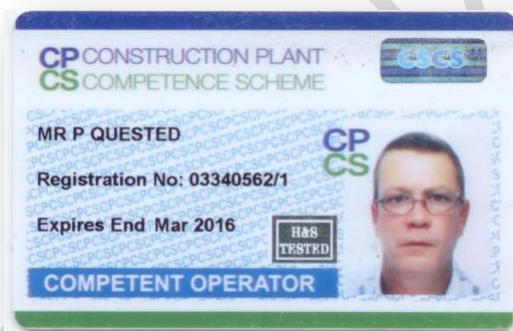


Lift Plan Drawn By:	Paul Quested
A.P.Reg No:	03340562-1
Date:	XX/XX/XX



## Lift Plan Layout

Lift Plan Drawn By:	Paul Qusted
A.P.Reg No:	03340562-1
15/02/11	XX/XX/XX

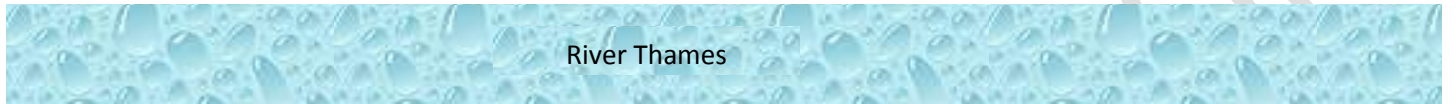

River Thames

